

All drawings and written material are the sole property of Curve Studio and may not be duplicated, published, disclosed or used without express written consent.

Drawings are not to be used for construction purpose unless marked as such. Do not scale from this drawing for construction purposes. All critical dimensions to be verified on site and any discrepancies to be reported to Curve Studio before work is put in hand.

© This drawing is not licensed for reuse. Copyright of this drawing remains with the designer.

NOTES

REV.	DD.	NOTES
------	-----	-------



Curve Studio

PROJECT		Filham Pump Park
CLIENT		Ivybridge Town Council in partnership with Skate South Devon CIC
DRAWING		Site Location Plan
DATE	31/05/2023	STATUS Pre-planning
SCALE	1:500	DRAWN imported/JD
JOB No.	0618	DWG No. 121





All drawings and written material are the sole property of Curve Studio and may not be duplicated, published, disclosed or used without express written consent.

Drawings are not to be used for construction purpose unless marked as such. Do not scale from this drawing for construction purposes. All critical dimensions to be verified on site and any discrepancies to be reported to Curve Studio before work is put in hand.

© This drawing is not licensed for reuse. Copyright of this drawing remains with the designer.

NOTES

- EXISTING TREES
- PROPOSED TREES
- LEVELS A.O.D. +42.00

REV.	DD.	NOTES
------	-----	-------




Curve Studio

PROJECT	Filham Pump Park
CLIENT	Ivybridge Town Council in partnership with Skate South Devon CIC

DRAWING

Proposed Site Plan

DATE	31/05/2023	STATUS	Pre-planning
SCALE	1:250	DRAWN	JD
JOB No.	0618	DWG No.	101

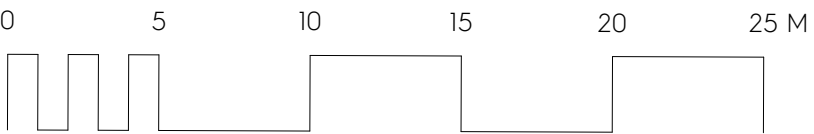



All drawings and written material are the sole property of Curve Studio and may not be duplicated, published, disclosed or used without express written consent.

Drawings are not to be used for construction purpose unless marked as such. Do not scale from this drawing for construction purposes. All critical dimensions to be verified on site and any discrepancies to be reported to Curve Studio before work is put in hand.

© This drawing is not licensed for reuse. Copyright of this drawing remains with the designer.

NOTES

REV.	DD.	NOTES
------	-----	-------



Curve Studio

PROJECT  
Filham Pump Park

CLIENT  
Ivybridge Town Council  
in partnership with  
Skate South Devon CIC

DRAWING  
Proposed Ground Floor Plan

DATE	31/05/2023	STATUS	Pre-planning
SCALE	1:100	DRAWN	JD
JOB No.	0618	DWG No.	111



All drawings and written material are the sole property of Curve Studio and may not be duplicated, published, disclosed or used without express written consent.

Drawings are not to be used for construction purpose unless marked as such. Do not scale from this drawing for construction purposes. All critical dimensions to be verified on site and any discrepancies to be reported to Curve Studio before work is put in hand.

© This drawing is not licensed for reuse. Copyright of this drawing remains with the designer.

NOTES

REV.	DD.	NOTES
------	-----	-------




Curve Studio

PROJECT	Filham Pump Park
CLIENT	Ivybridge Town Council in partnership with Skate South Devon CIC


DRAWING

Proposed Building Elevations 1

DATE	31/05/2023	STATUS	Pre-planning
SCALE	1:100	DRAWN	JD
JOB No.	0618	DWG No.	201

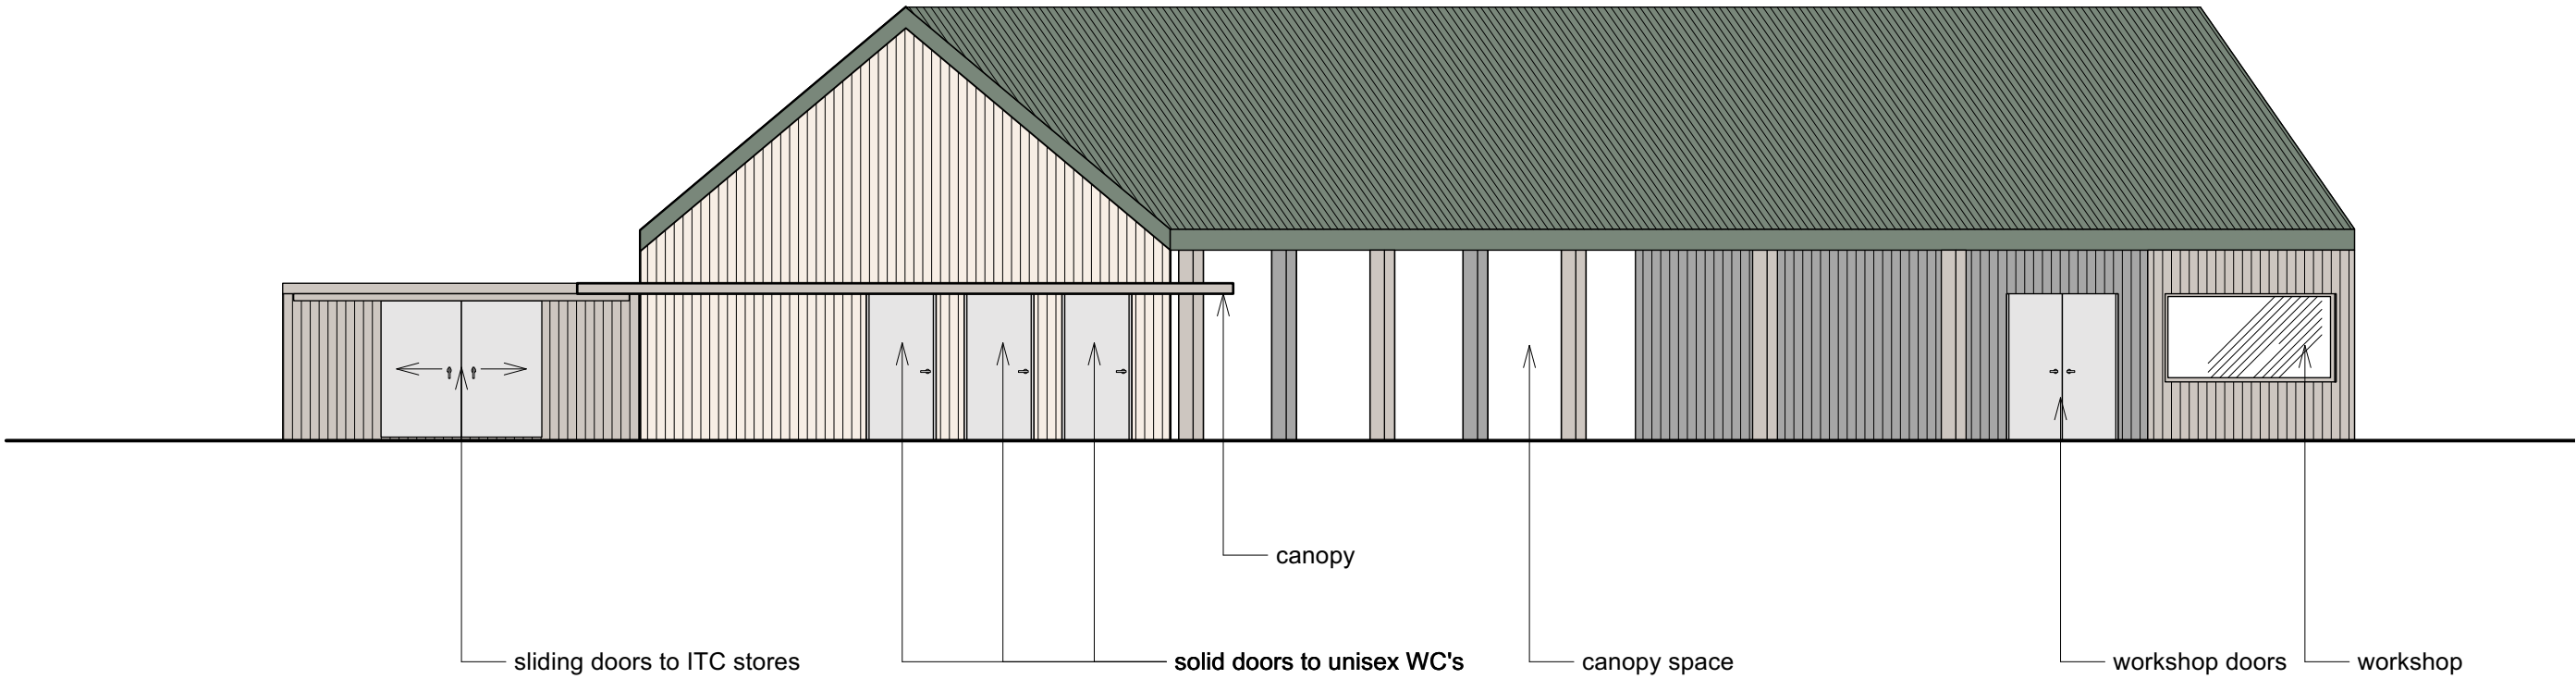

1 Entrance Elevation  
Scale: 1:100

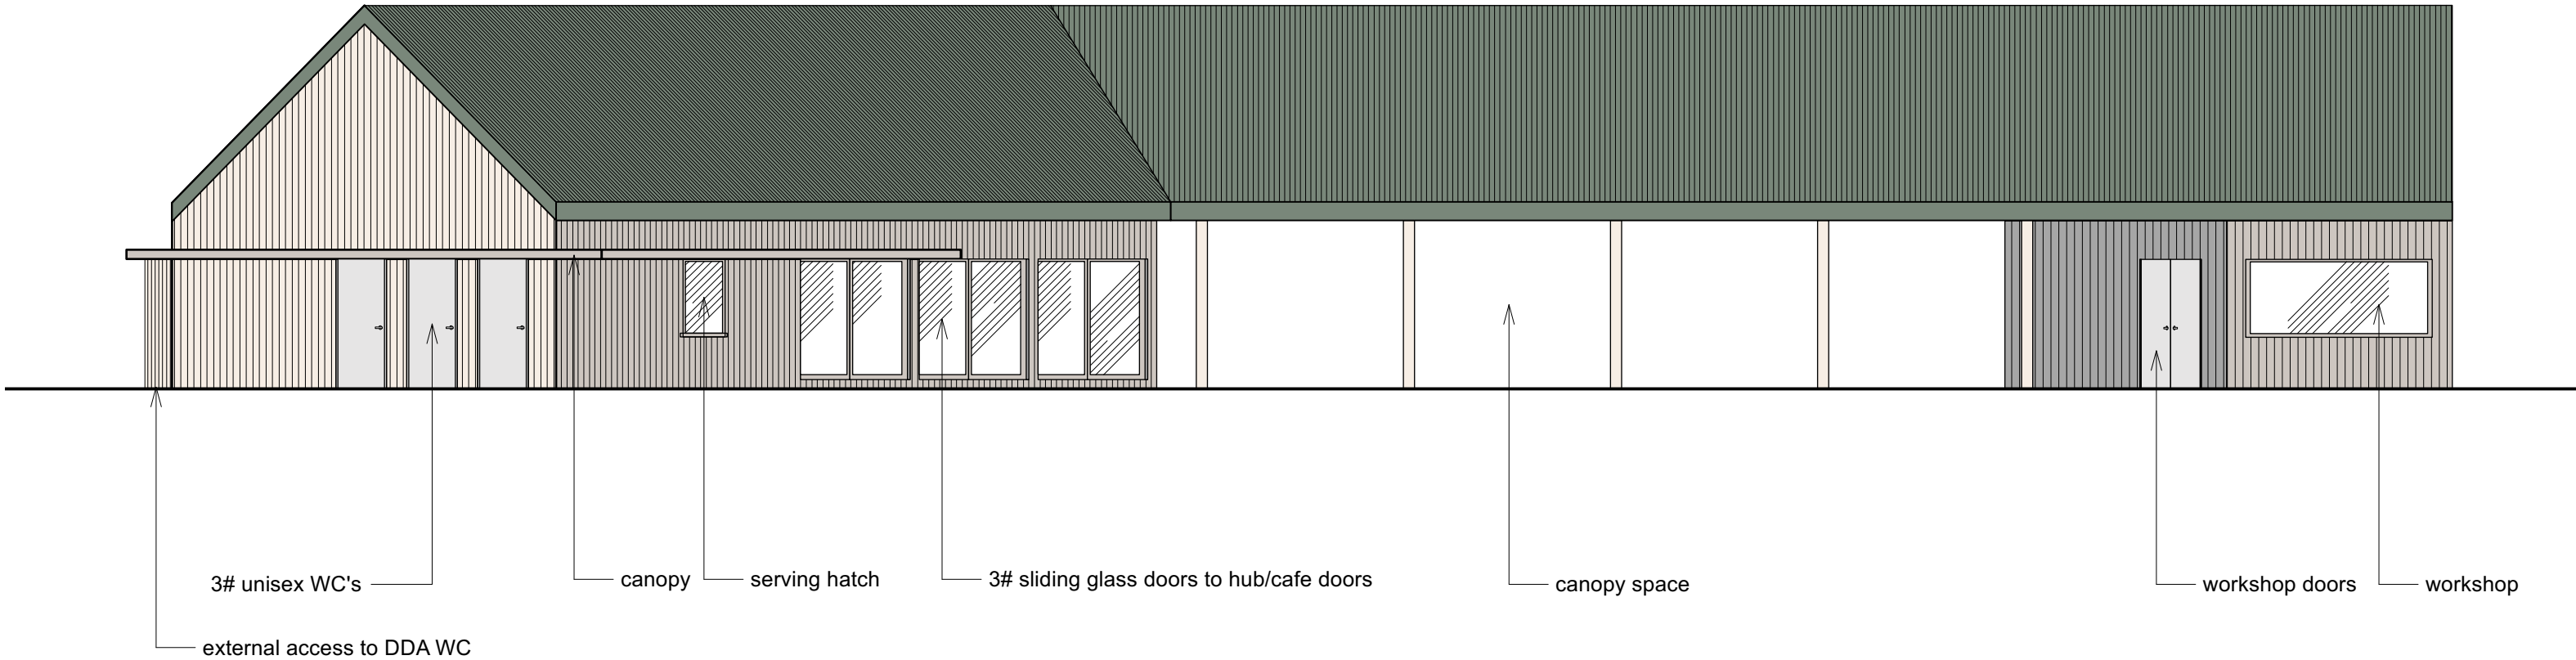

2 Canopy Elevation  
Scale: 1:100

All drawings and written material are the sole property of Curve Studio and may not be duplicated, published, disclosed or used without express written consent.

Drawings are not to be used for construction purpose unless marked as such. Do not scale from this drawing for construction purposes. All critical dimensions to be verified on site and any discrepancies to be reported to Curve Studio before work is put in hand.

© This drawing is not licensed for reuse. Copyright of this drawing remains with the designer.

NOTES

REV.	DD.	NOTES
------	-----	-------




Curve Studio

PROJECT	Filham Pump Park
CLIENT	Ivybridge Town Council in partnership with Skate South Devon CIC


DRAWING

Proposed Building Elevations 2

DATE	31/05/2023	STATUS	Pre-planning
SCALE	1:100	DRAWN	JD
JOB No.	0618	DWG No.	202

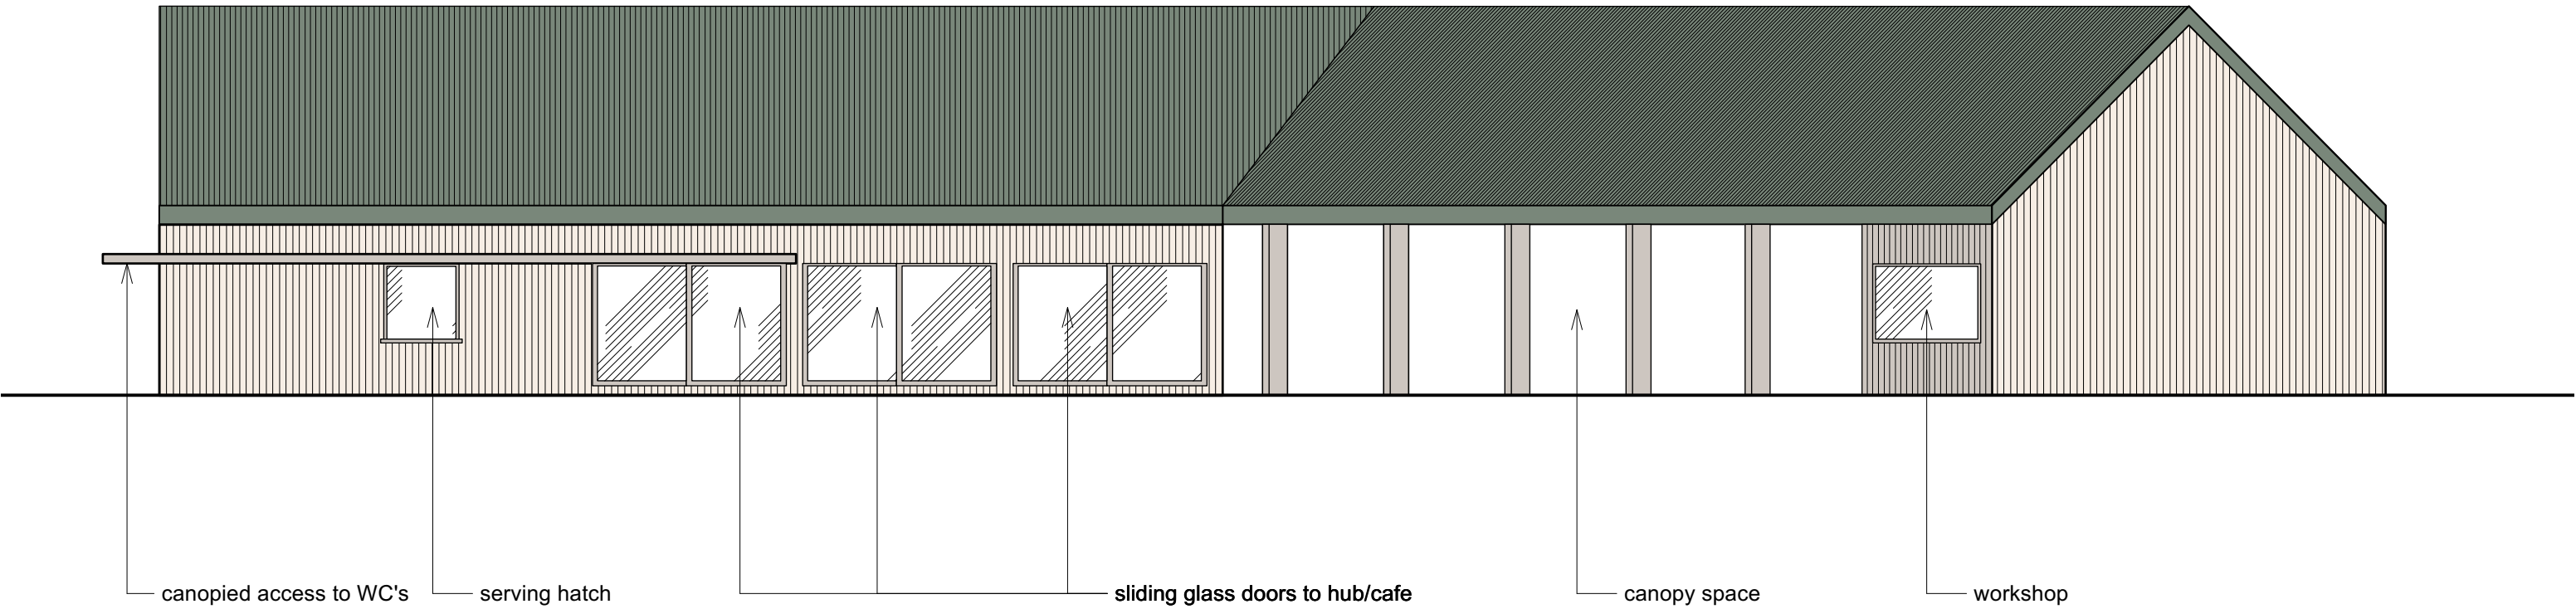

1 Cafe Elevation  
Scale: 1:100

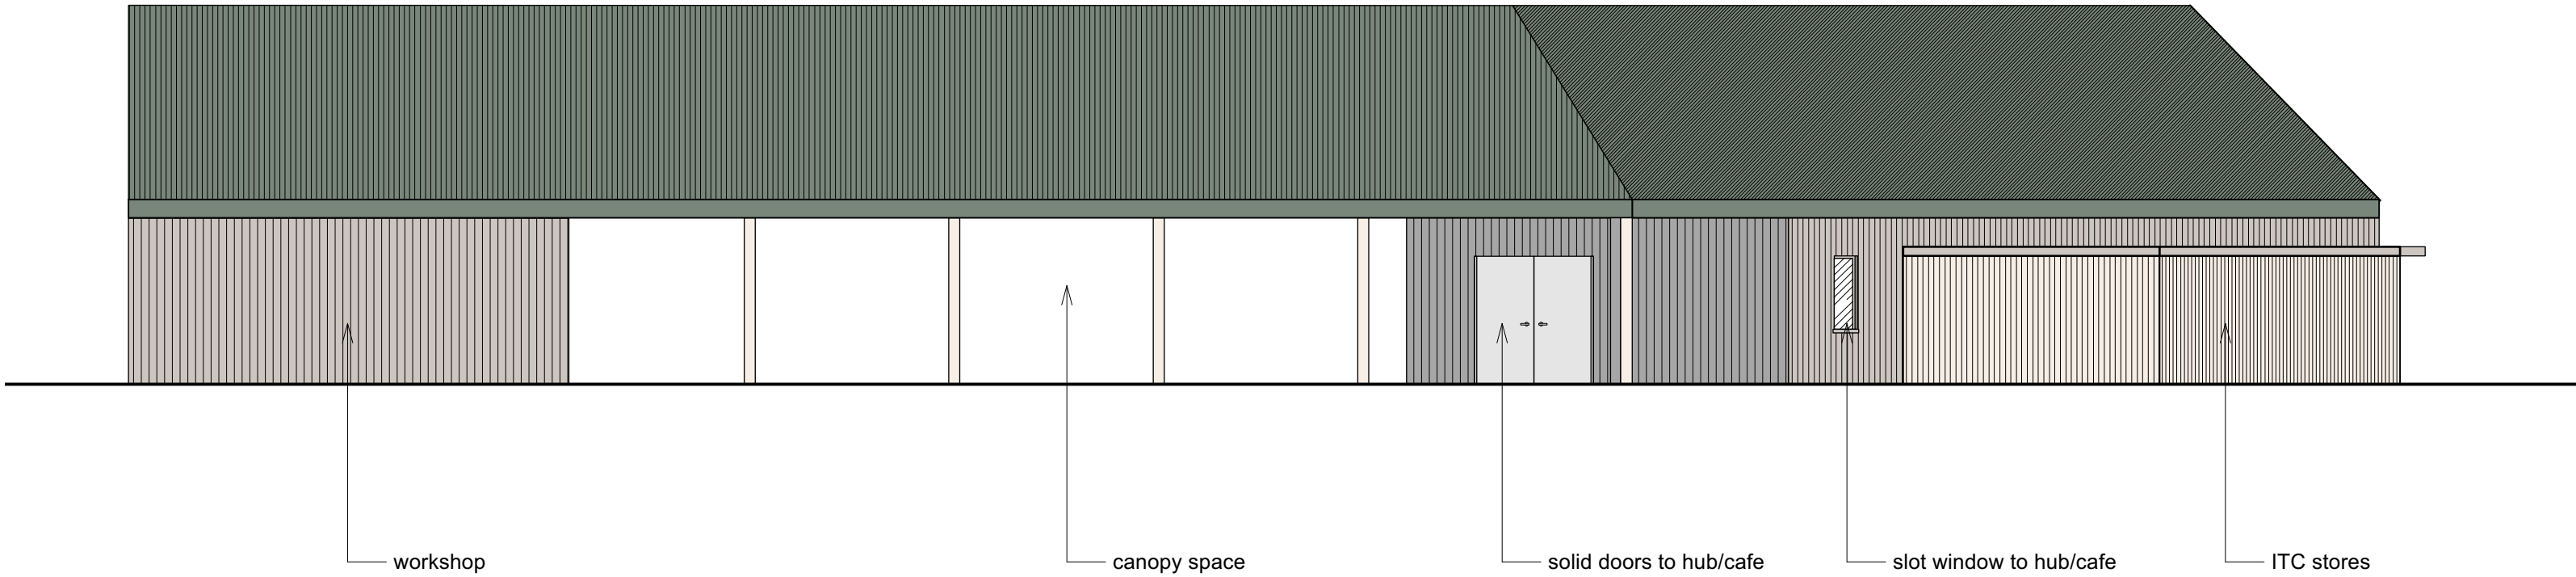

2 Rear Elevation  
Scale: 1:100





FILHAM PUMP PARK - VISUALISATION